




Fasade mot øst.

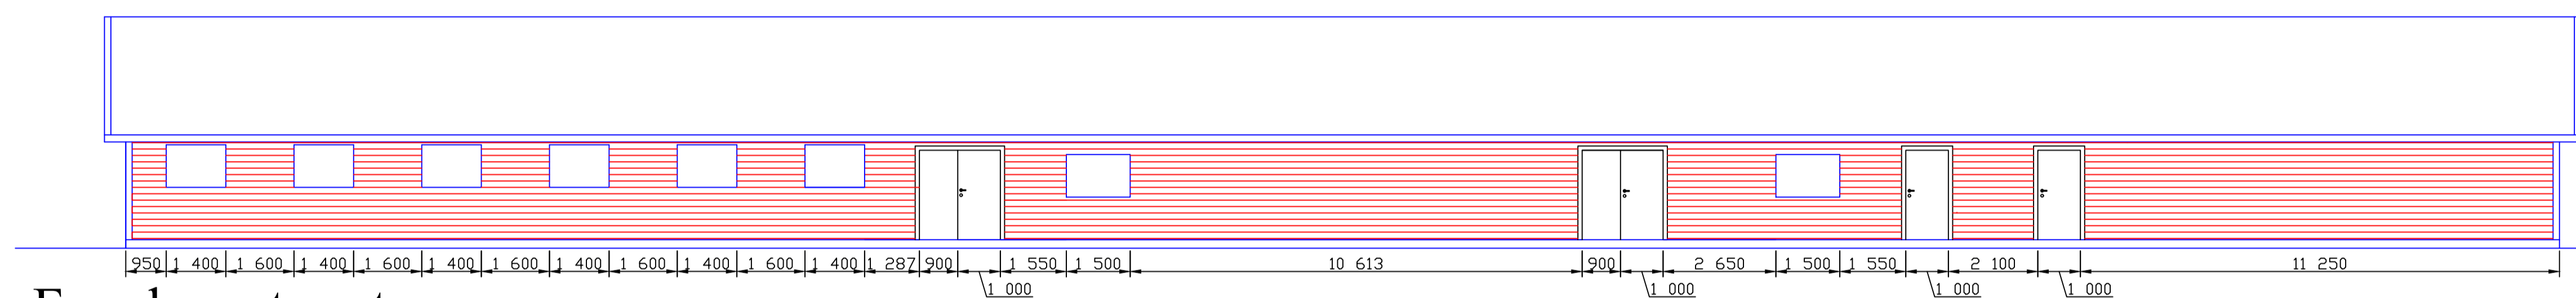


Fasade mot vest.

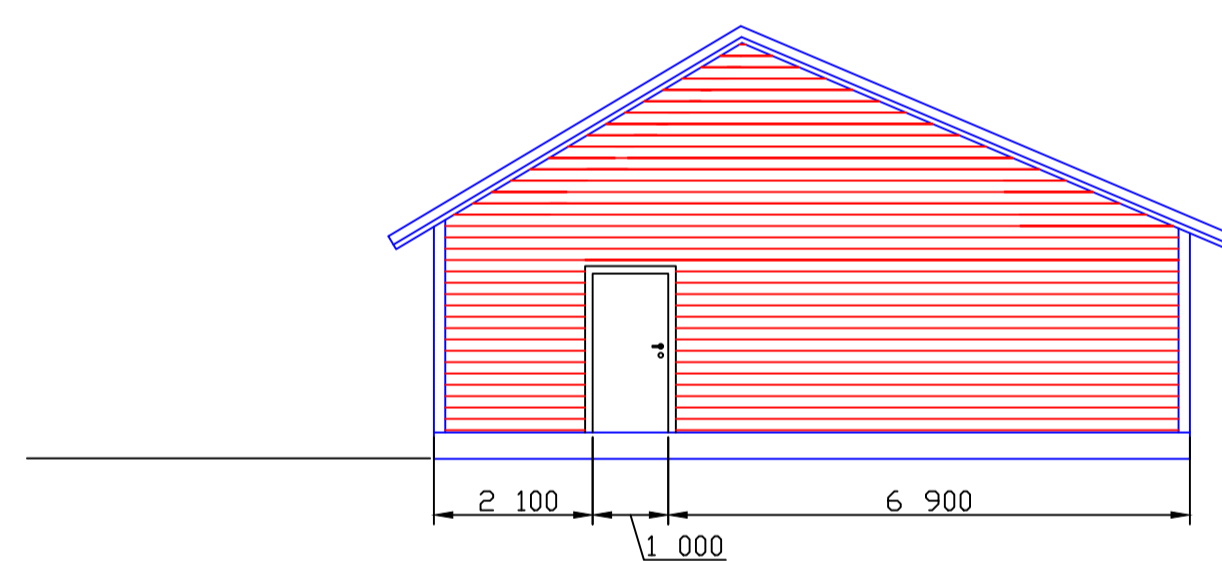

Fasade mot nord.

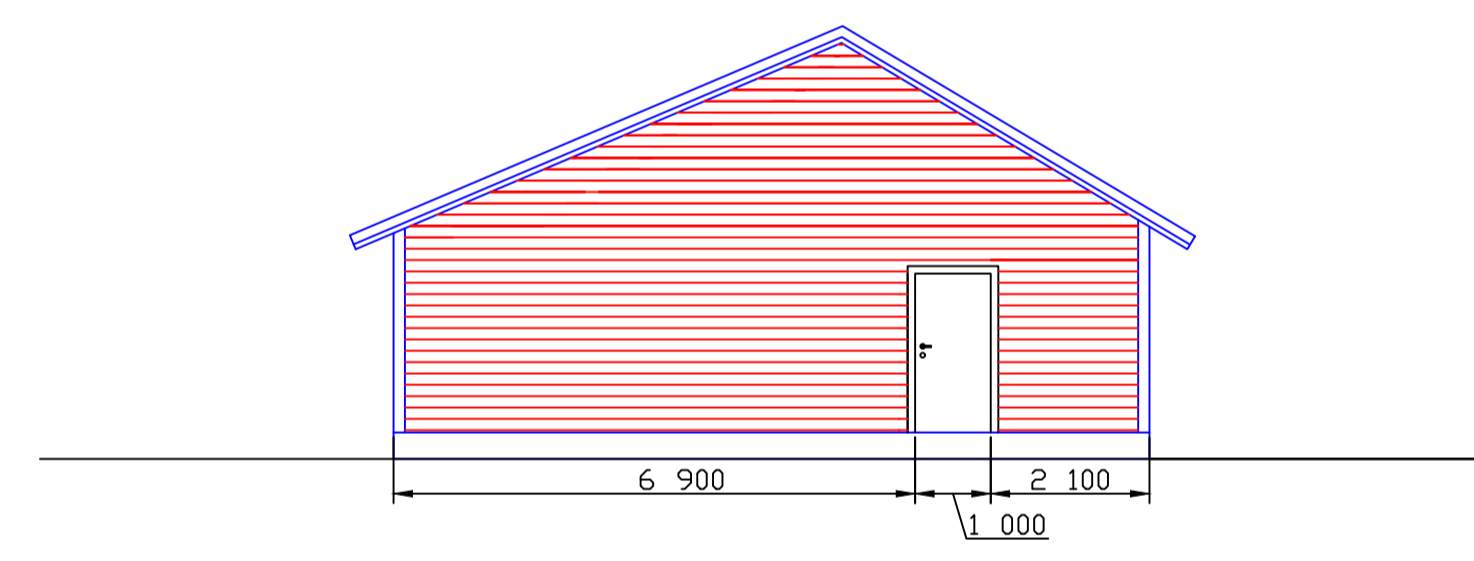

Fasade mot sør.

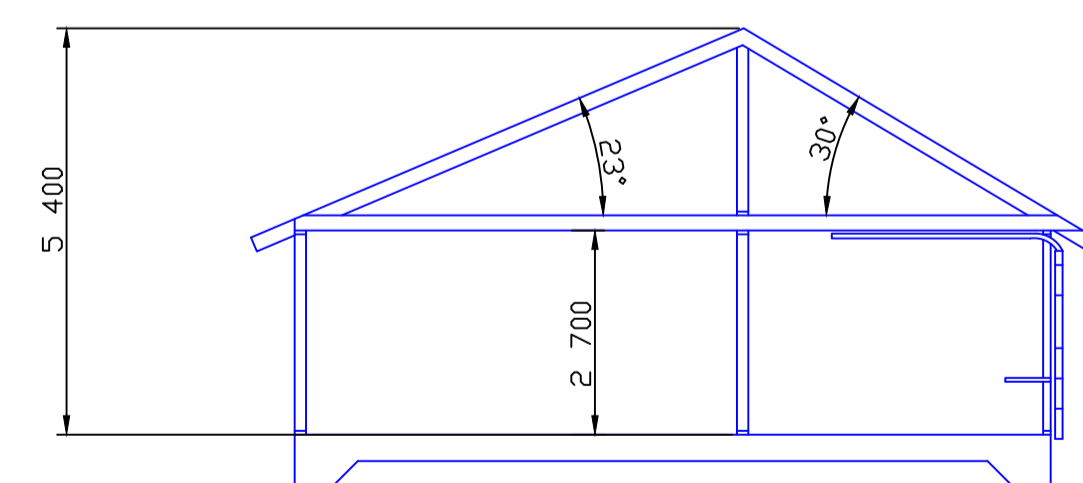

Snitt

Anbudstegning		Sign.	Dato
Kristiansand Pistolklubb	Målestokk	TegnAS/HS	9/11-18
Kristiansand Garnisons Pistolklubb	1 : 100	Ktr.	
Snitt og fasader		Tegning nr. Rev: 9/11-18	
AMT Harald Schjelderup		Telefon: 38 01 25 66 Telefax: 38 01 25 67	